



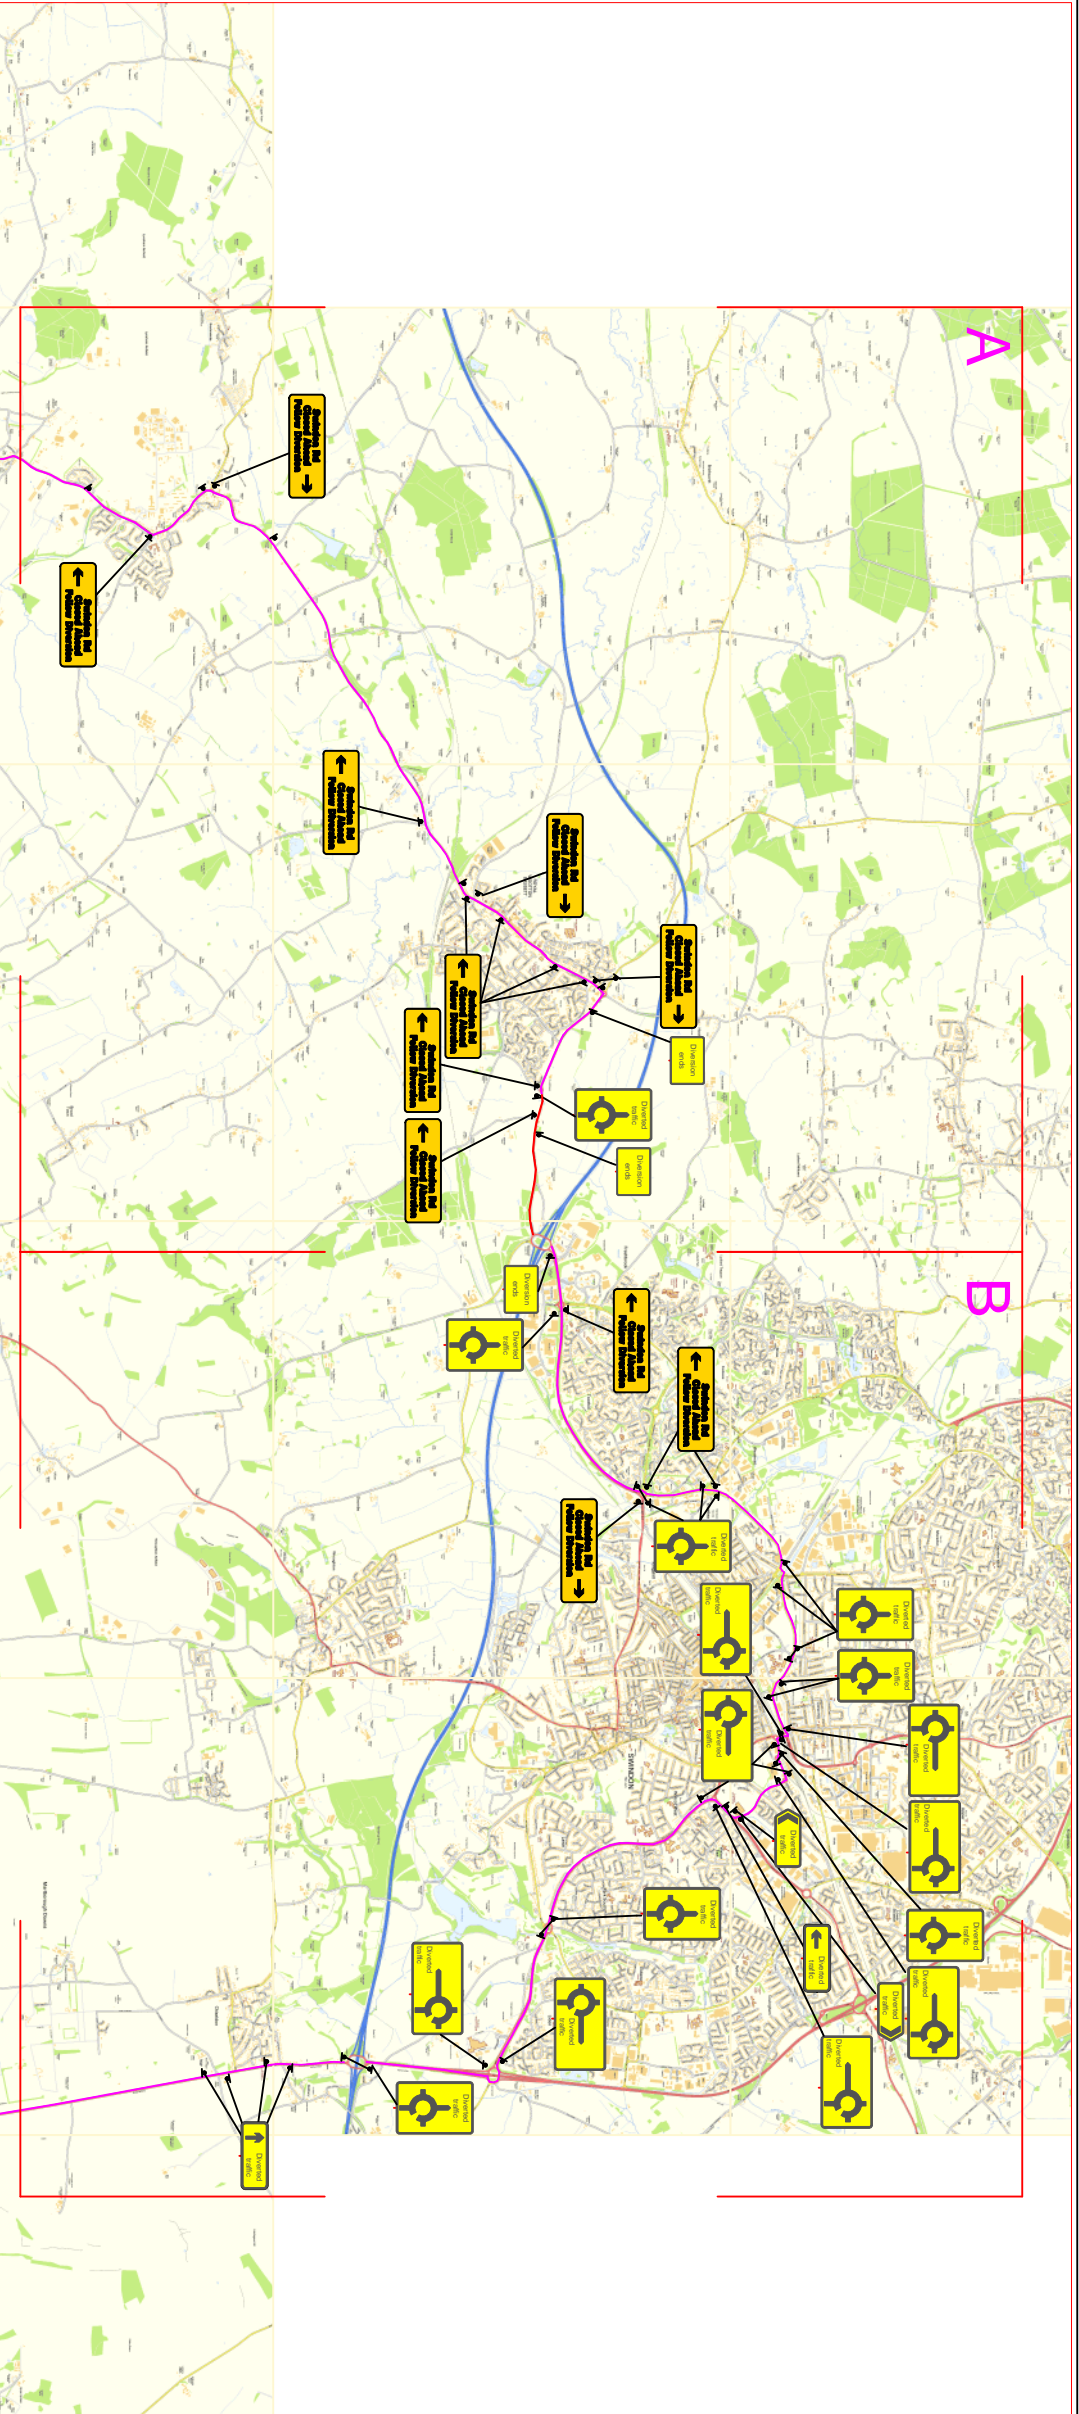


KEY:  
 WORKS AREA  
 DIVERTED TRAFFIC  
 SIGN  
 CODE

Refer to drawing HMM/TM/Hochtief/J16IMP/SWINRD/001 for letter titles



Preliminary	For approval
For comment	X Final Design

Drawn by: E.M. Date: 08/09/17

Checked by: S.M. Date: 08/09/17

Approved by: \_\_\_\_\_ Date: \_\_\_\_\_

Original size	A3	Scale	NTS
---------------	----	-------	-----



HV Martin Traffic Management  
 Fordridge Lane  
 Blackwell  
 Derbyshire  
 DE555 5TY  
 Tel: 01773 813213  
 Fax: 01773 813331  
 www.hvmartin.com



Client:  
 Project PIN & Title:  
**J16 Improvement Scheme**

Drawing Title:  
**Swindon Road  
 Diversion Overview  
 TTR0 Application**

Drawing No.  
**HMM/TM/Hochtief/J16IMP/SWINRD/001**

Revision	B	Sheet No.	1 of 3
Revision details			
Revised by:	Rev:	Date:	